

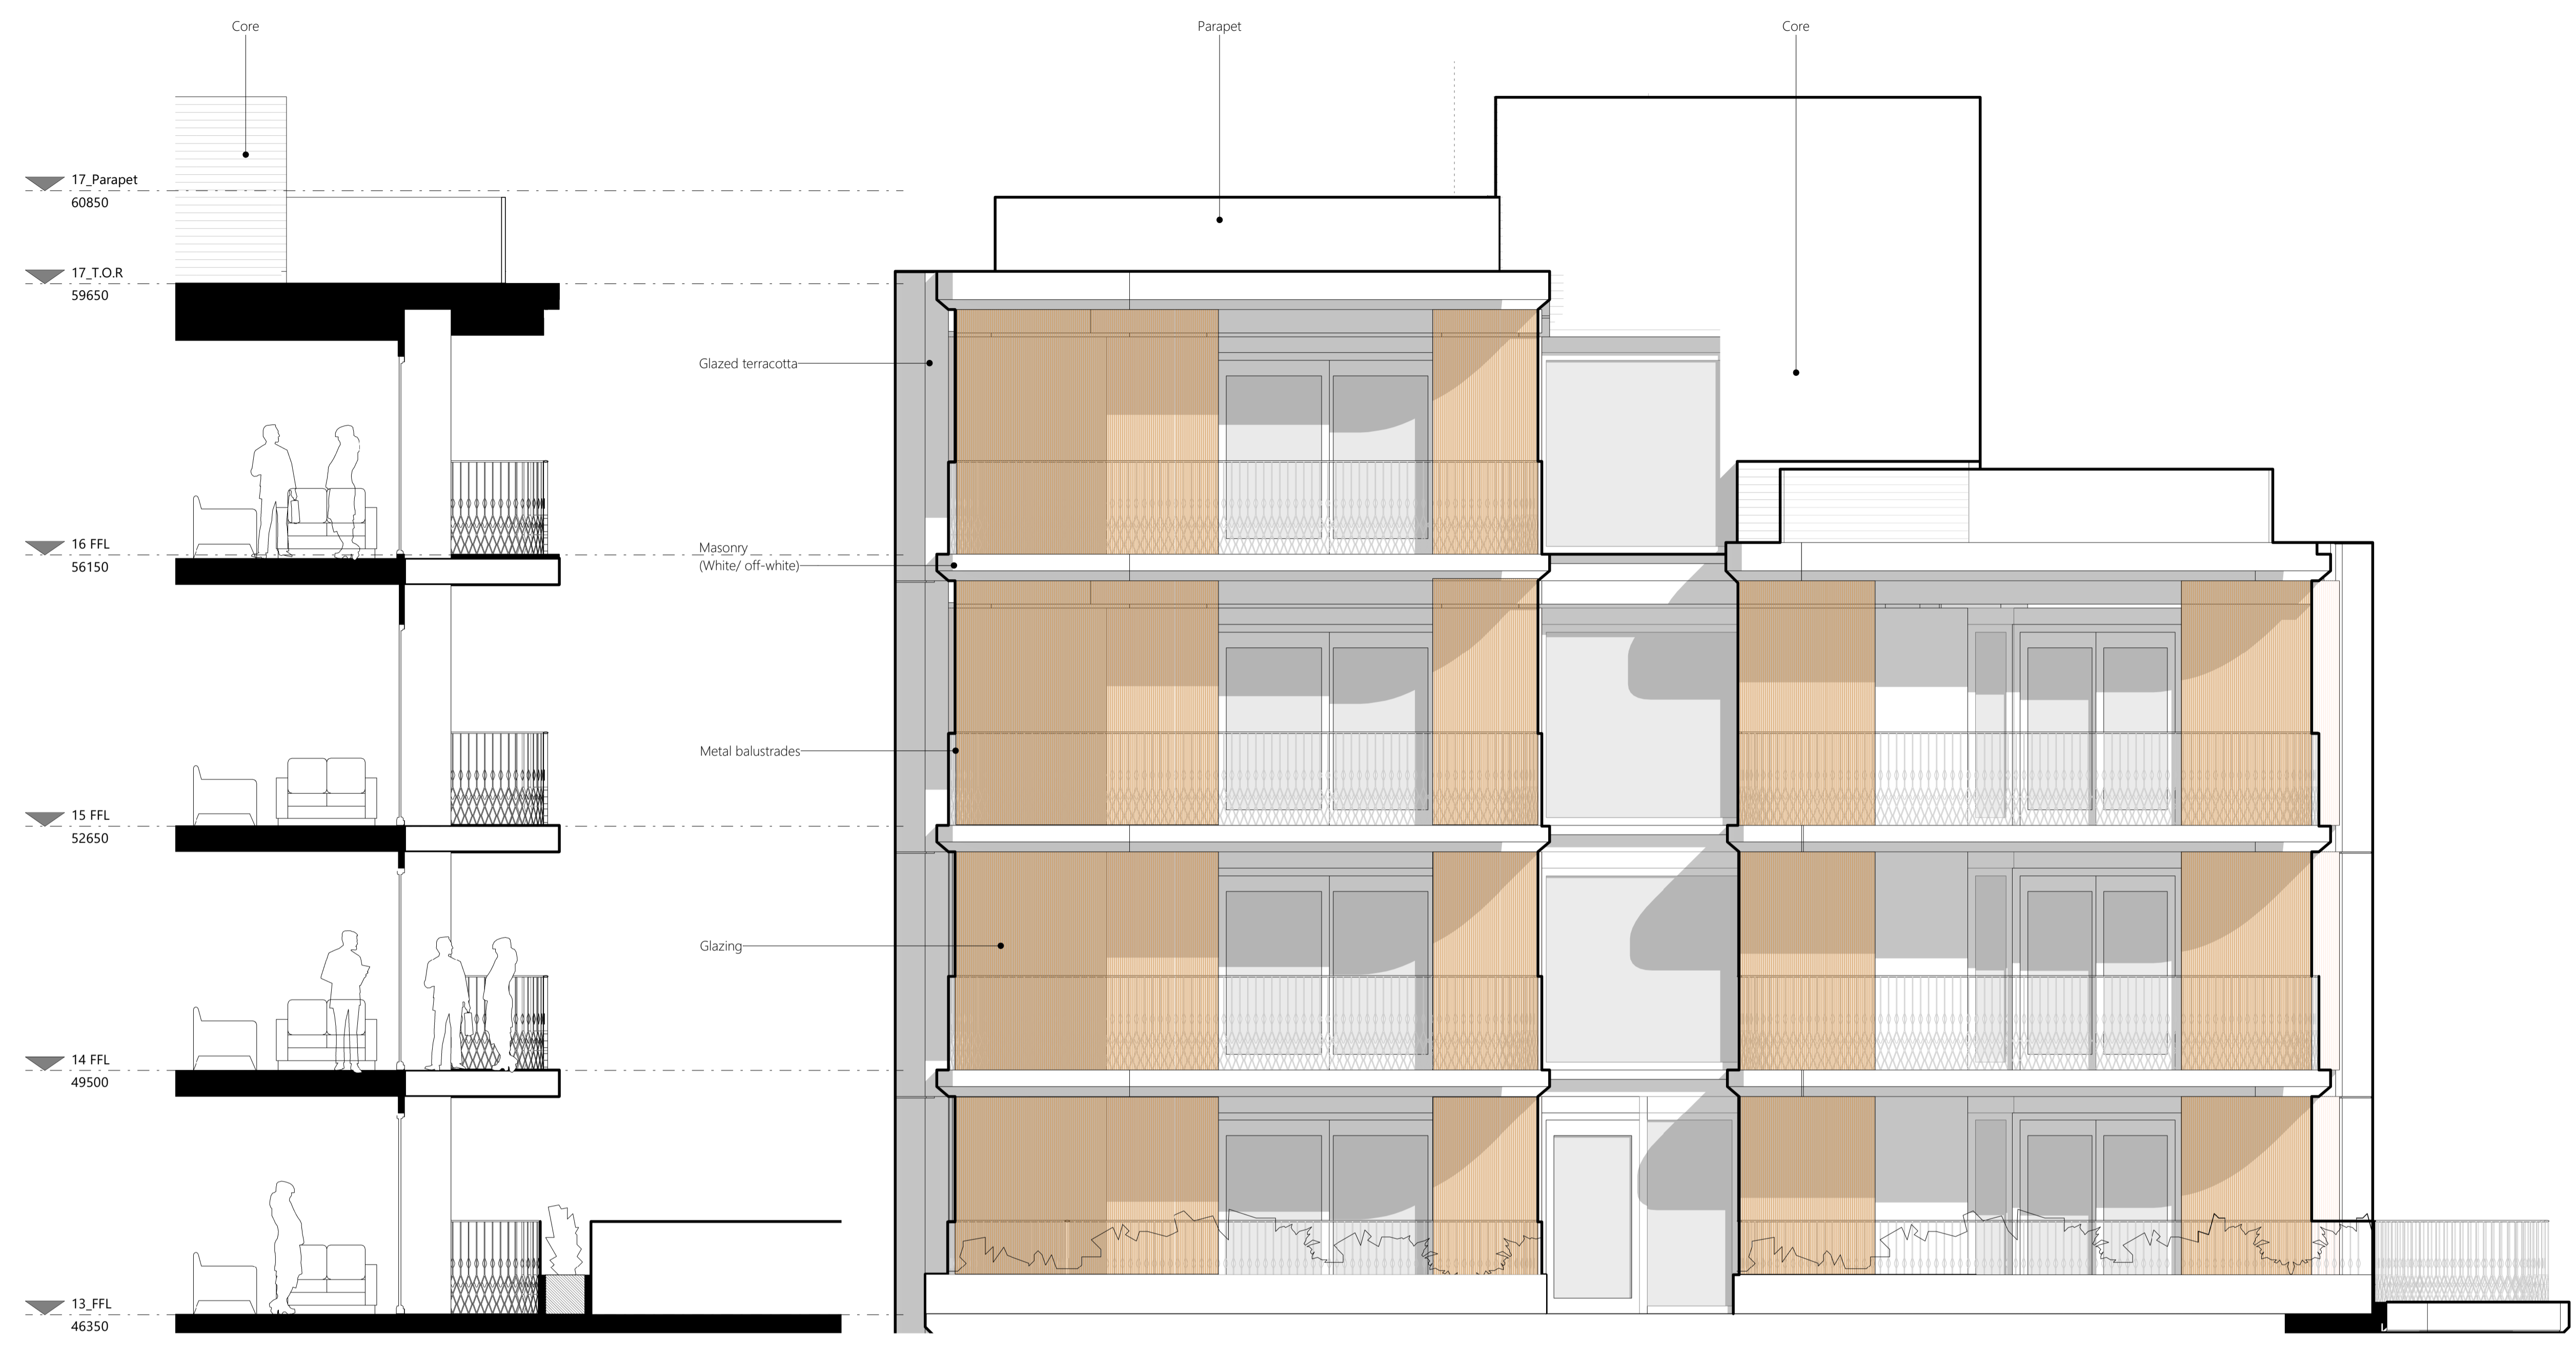


B08

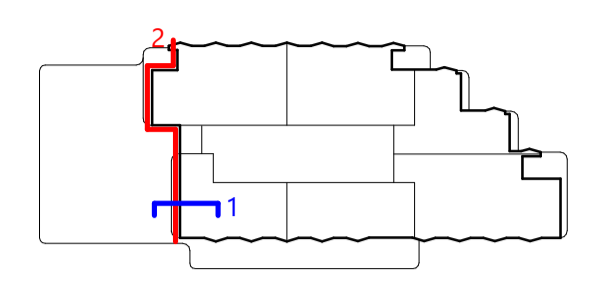

1 Typical section
1:50

2 Typical elevation
1:50

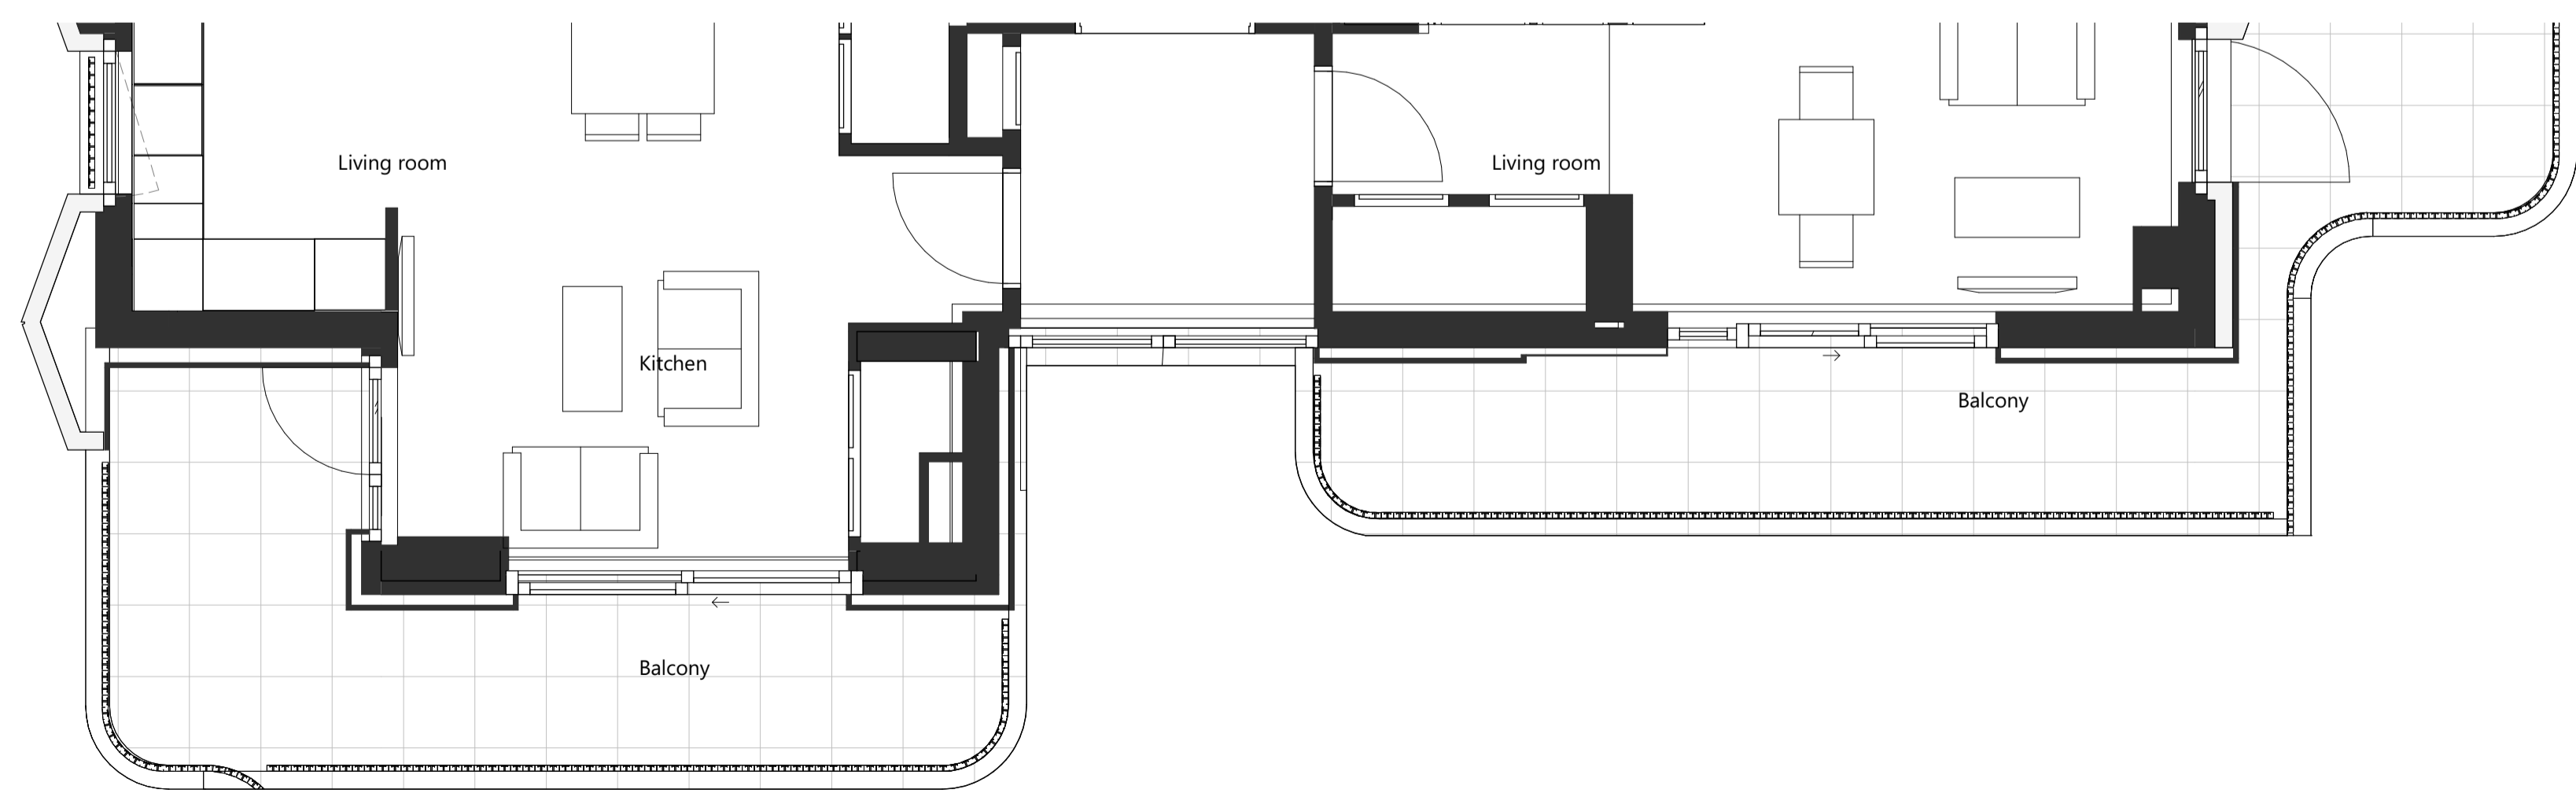

3 Typical residential floor plan
1:50

Rev	Description	Date	Dr	Ap
P02	Planning Ammendments	27/11/20	NT	SW
P01	Issued For Planning	09/07/20	NP	DS

Revisions

astudio
 4th Floor, 30 Millbank, London SW1P 4DU
 T: +44(0)207 401 4100 E: info@astudio.co.uk
 www.astudio.co.uk



Client
Ebury Bridge Estate Renewal
 Ebury Bridge Road, London, SW1X 8QX

Drawing name
Bay Study - North West Elevation

Drawing number
EBE-AST-XX-XX-DR-A-012403

Project	Orig	Zone	Location	Type	Role	Sequence Number
19003	Planning	S4				P02

Disclaimer: This drawing is to be read in conjunction with all related drawings. Do not scale from this drawing. All dimensions must be checked and verified on site before commencing any work or producing shop drawings. The originator should be notified immediately of any discrepancy. This drawing is copyright and remains the property of and Astudio Architecture.